


(图 1)

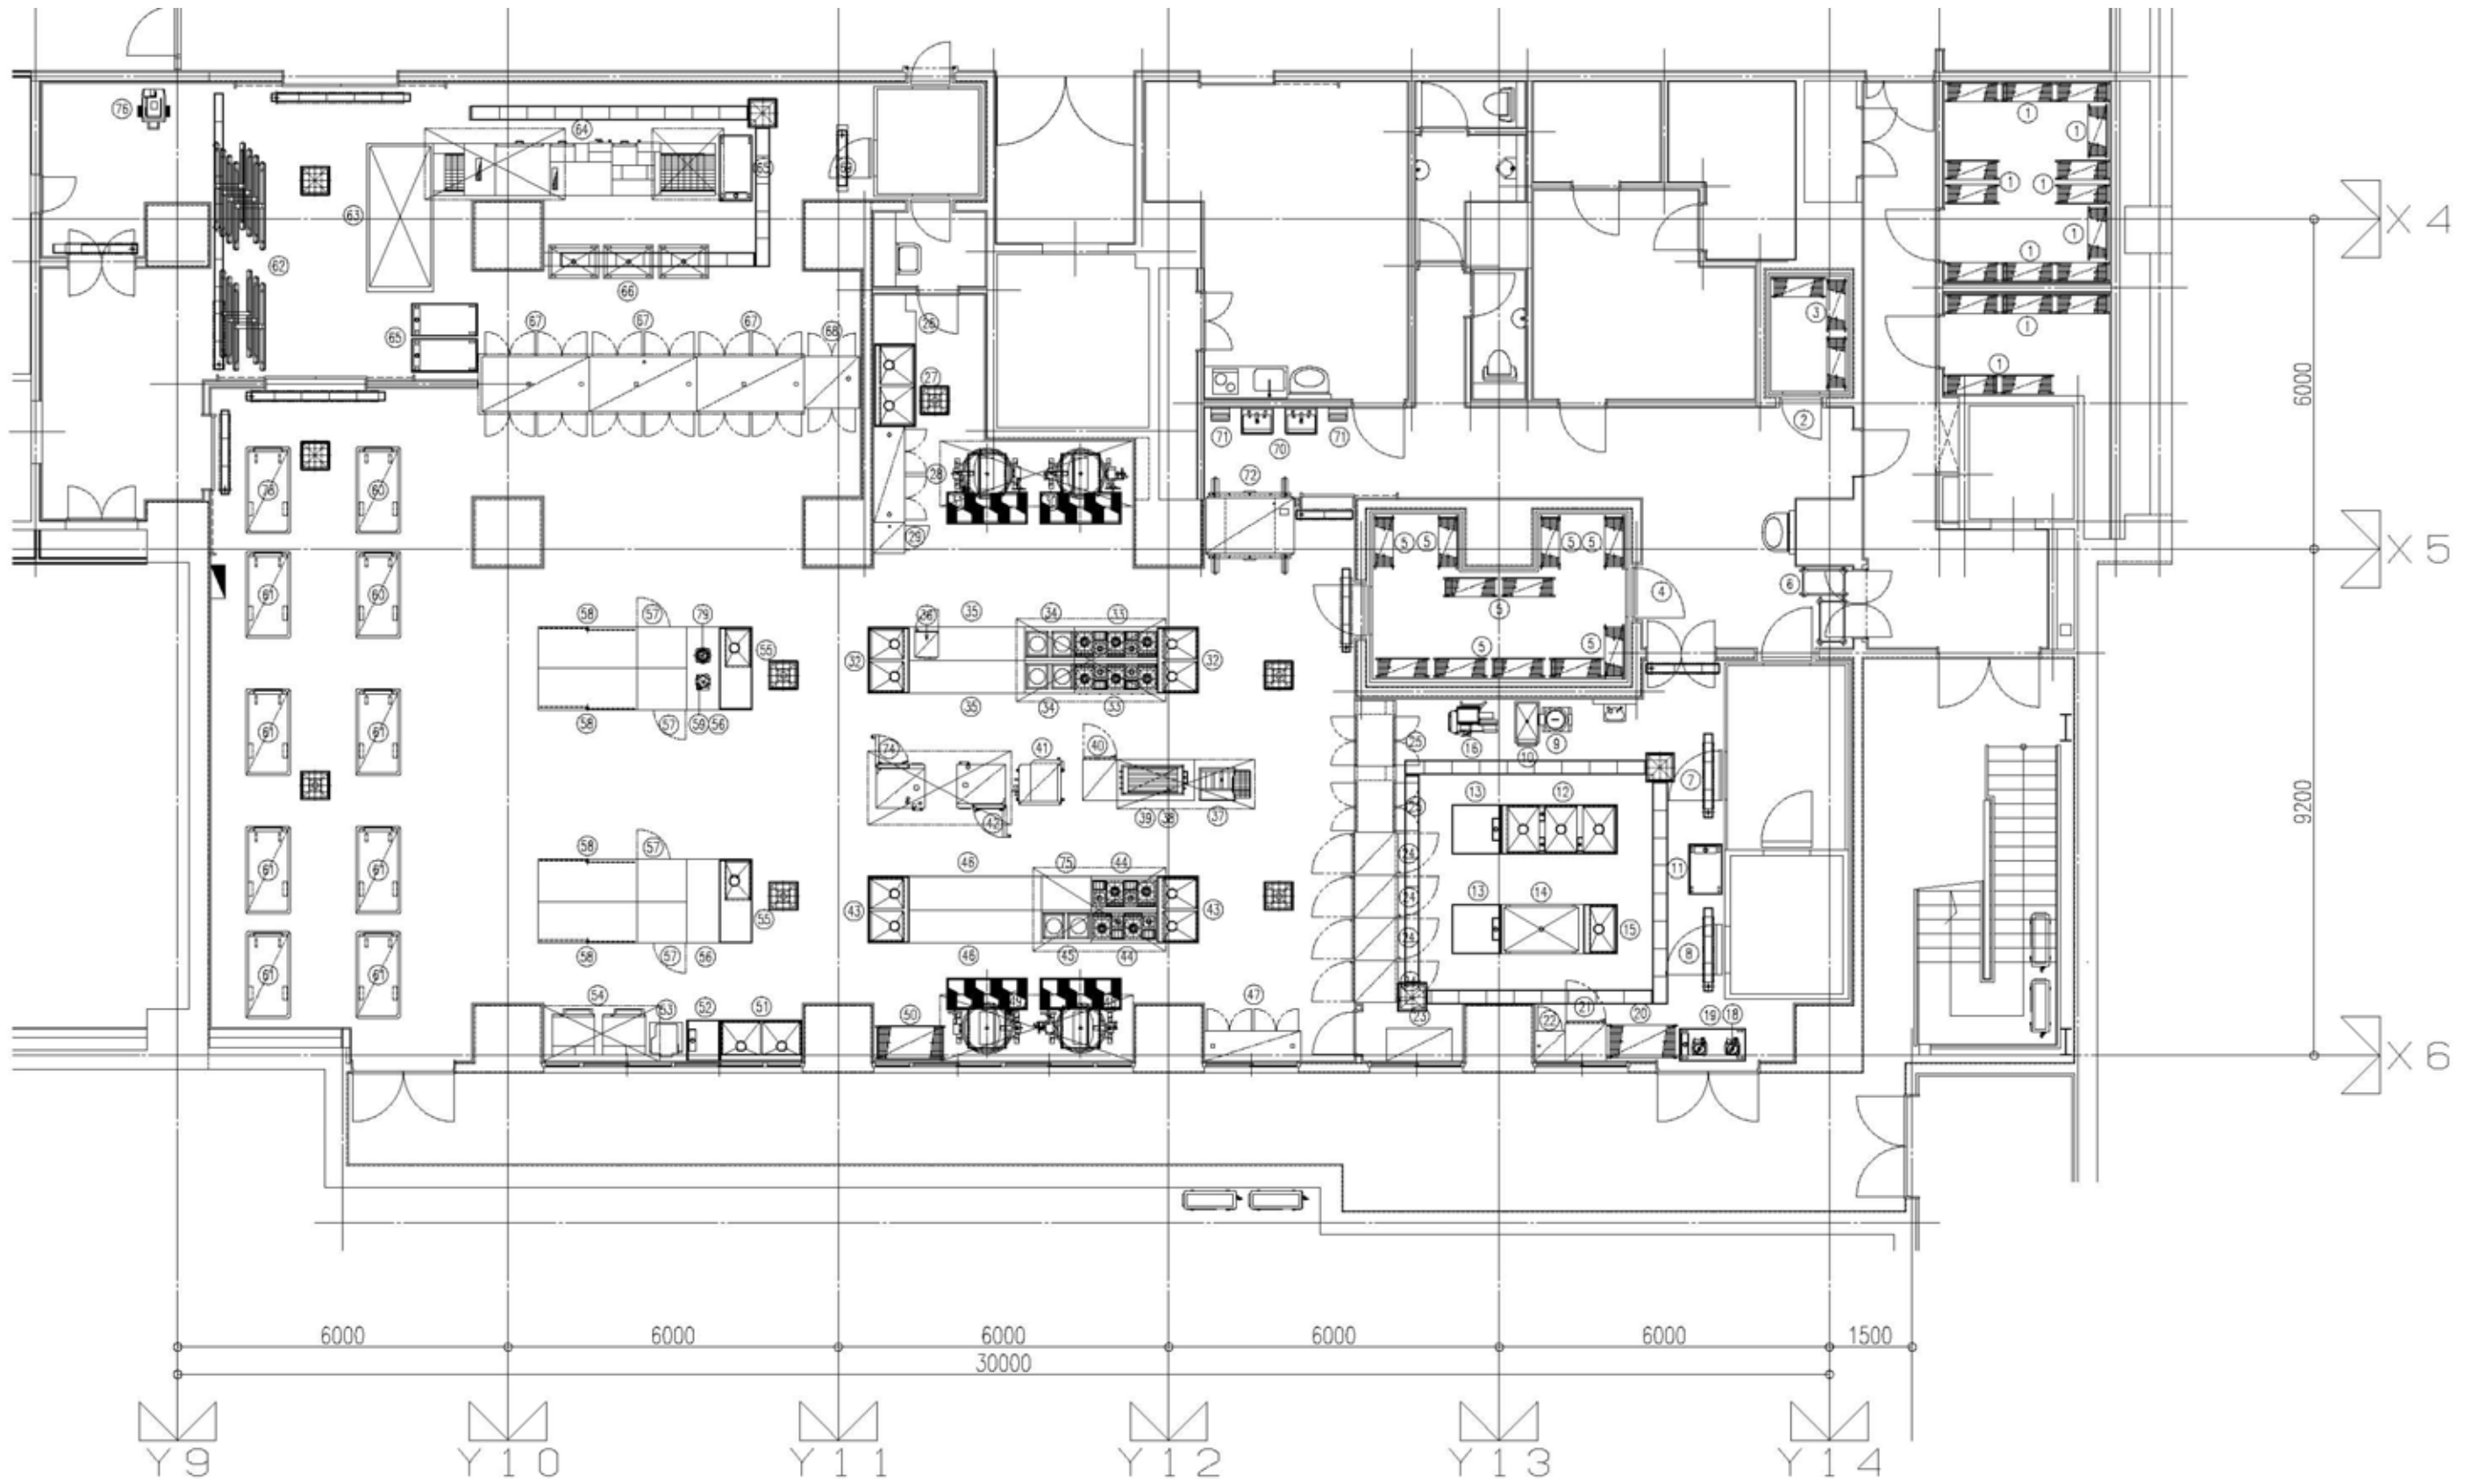

地下1階厨房室
S=1:60